

Golden West



IREN ENGINEERING GROUP

Iren.En.Group@gmail.com

TITLE OF PROJECT

Cosba Nova



PROJECT'S OWNERS

Wisdom Strategy Ida

DETAILS

Scale : 1/100

Ground Floor

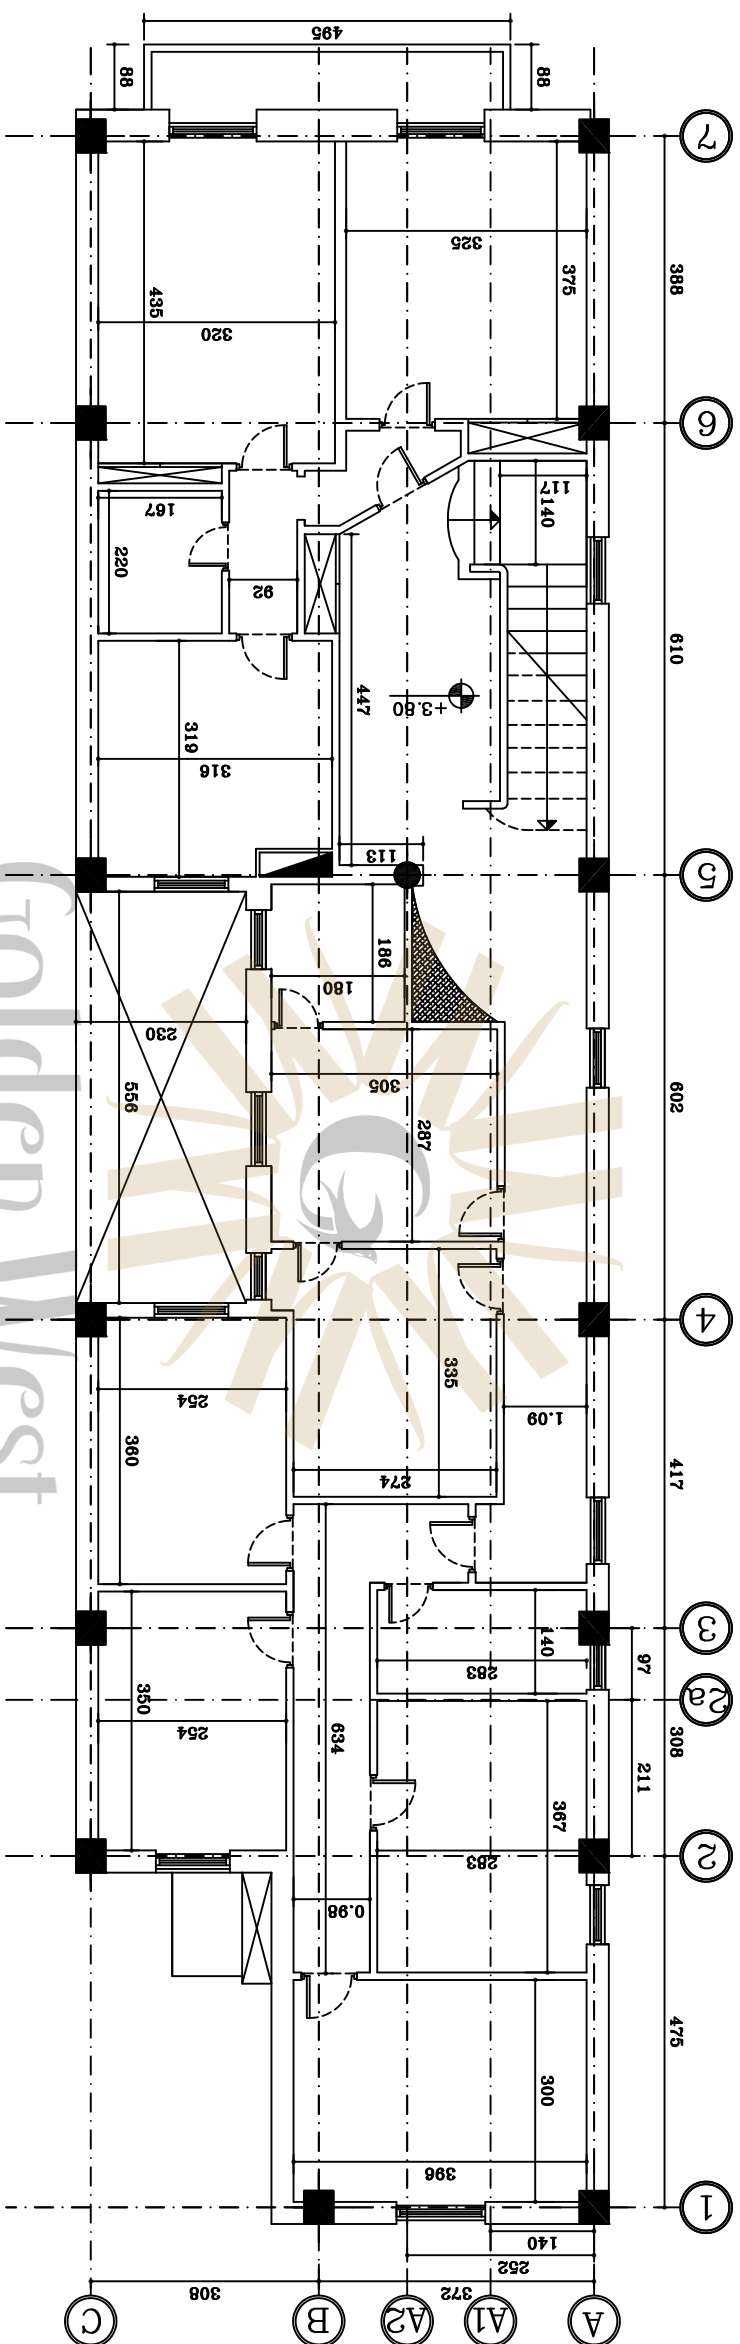
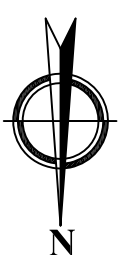


IREN ENGINEERING GROUP
Iren.En.Group@gmail.com

TITLE OF PROJECT	
CASA NOVA	

PROJECT'S OWNERS	
Wisdom Strategy Ida	

DETAILS	
Scale : 1/100	1st Floor

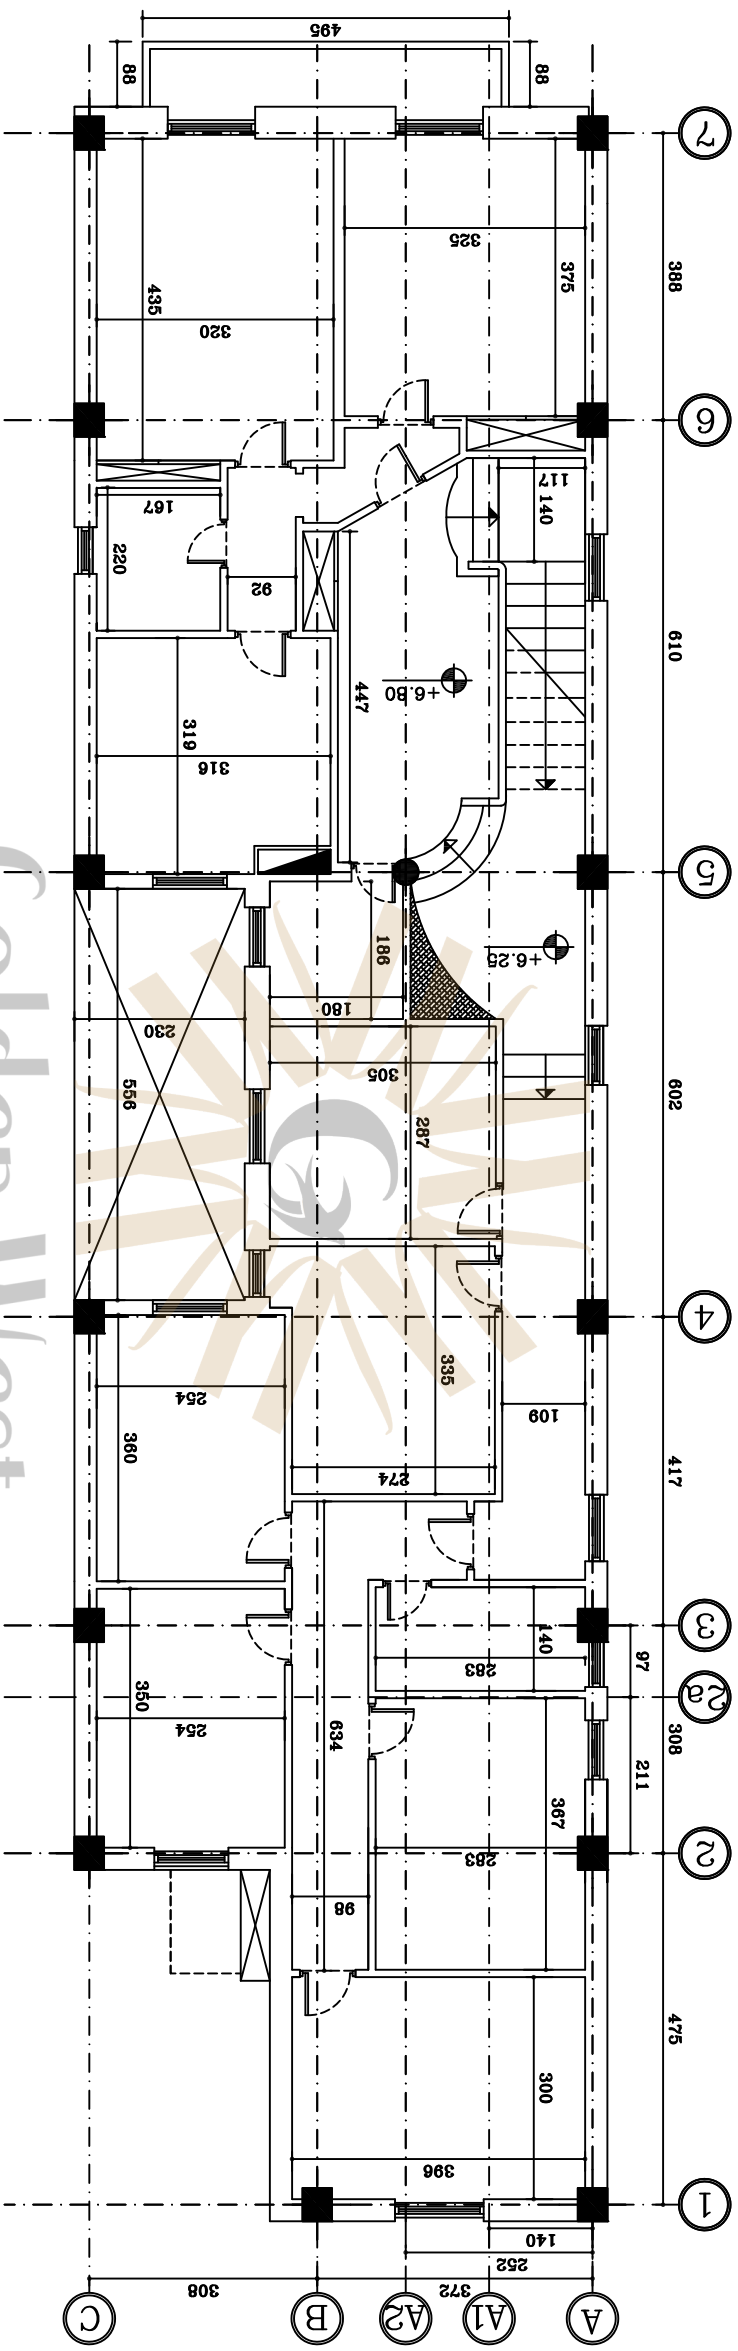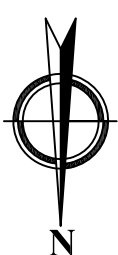

Golden West



IREN ENGINEERING GROUP
Iren.En.Group@gmail.com

TITLE OF PROJECT

Cosra Nova


PROJECT'S OWNERS

Wisdom Strategy Ida

DETAILS

Scale : 1/100

2nd Floor


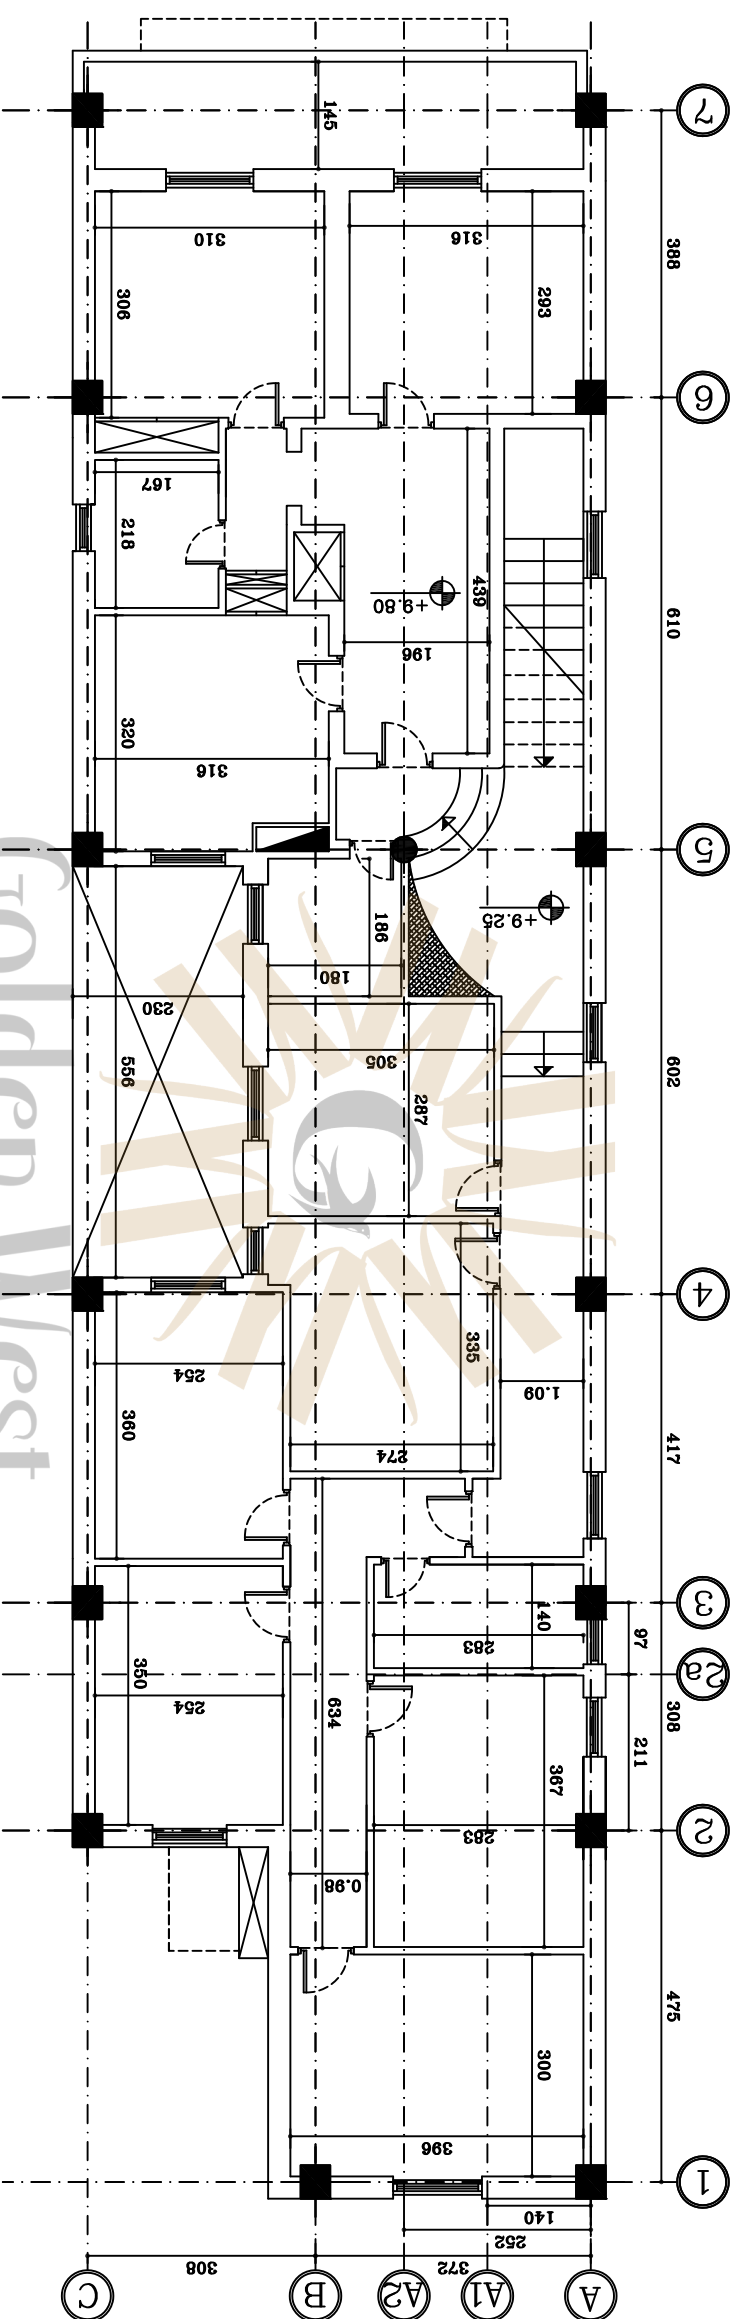


IREN ENGINEERING GROUP
Iren.En.Group@gmail.com

TITLE OF PROJECT	
CASA NOVA	

PROJECT'S OWNERS	
Wisdom Strategy Ida	

DETAILS	
Scale : 1/100	3rd Floor

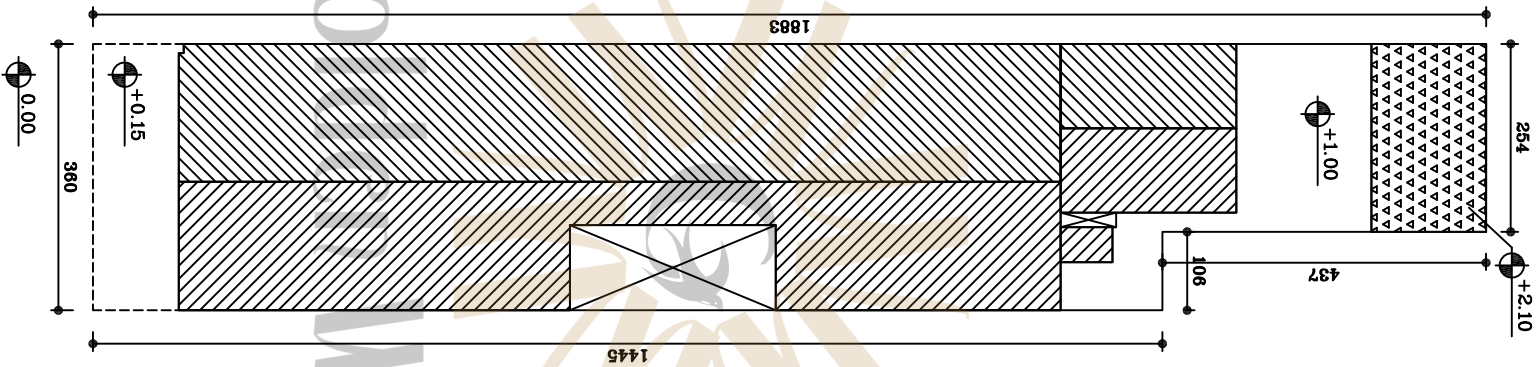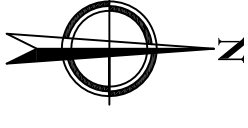

Golden West




IREN ENGINEERING GROUP
Iren.En.Group@gmail.com

TITLE OF PROJECT
Coba Nova

PROJECT'S OWNERS
Wisdom Strategy Ida

DETAILS
Scale : 1/200 | Site plan

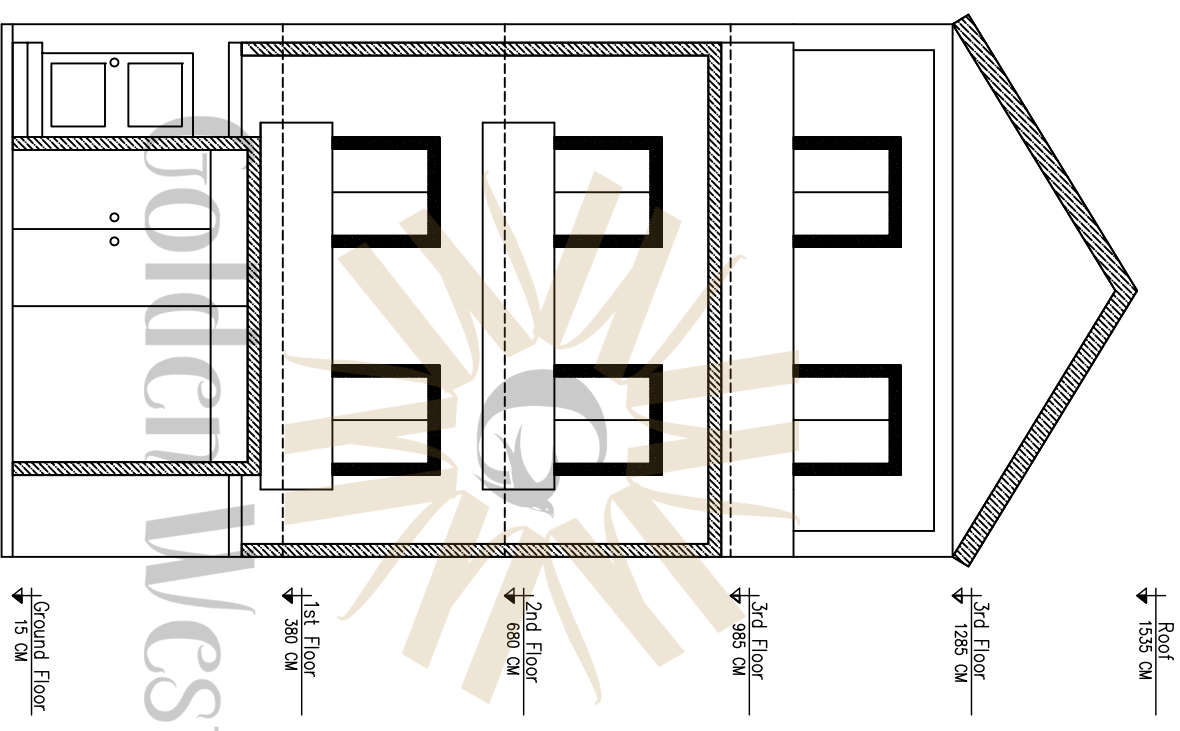

IREN ENGINEERING GROUP

Iren.En.Group@gmail.com

TITLE OF PROJECT

Cosra Nova

PROJECT'S OWNERS

Wisdom Strategy Ida

DETAILS

Scale : 1/100

The main view of the building